

COMPILED PLAN OF
LOT 245 AND 246
NORTH THOMPSON INDIAN
RESERVE No. 1

KDYD
BRITISH COLUMBIA
BCGS 92P .030

0 5 10 15 20 25 50

|||-----|||
All distances are in metres

THE INTENDED PLOT SIZE OF THIS PLAN IS 432mm IN
WIDTH BY 560mm IN HEIGHT (C SIZE) WHEN PLOTTED
AT A SCALE OF 1:750.

PREPARED ON 30th DAY OF JANUARY, 2017

THIS PLAN IS COMPILED FROM PLAN 66587 CLSR AND
94415 CLSR.



LEGEND

BEARINGS ARE ASTRONOMIC AND ARE DERIVED FROM
PLAN 94415 CLSR.

● ...COPIED SURVEY MONUMENTS SHOWN THUS
— ...LAND DEALT WITH BY THIS PLAN BOUNDED THUS

THIS PLAN SHOWS HORIZONTAL GROUND-LEVEL
DISTANCES IN METRES

THE BOUNDARY INFORMATION ON THIS PLAN HAS BEEN
COMPILED FROM INFORMATION AS NOTED, AND NO NEW
FIELD WORK WAS PERFORMED TO VERIFY THE
MONUMENTS, MEASUREMENTS OR POTENTIAL BOUNDARY
ENCROACHMENTS.

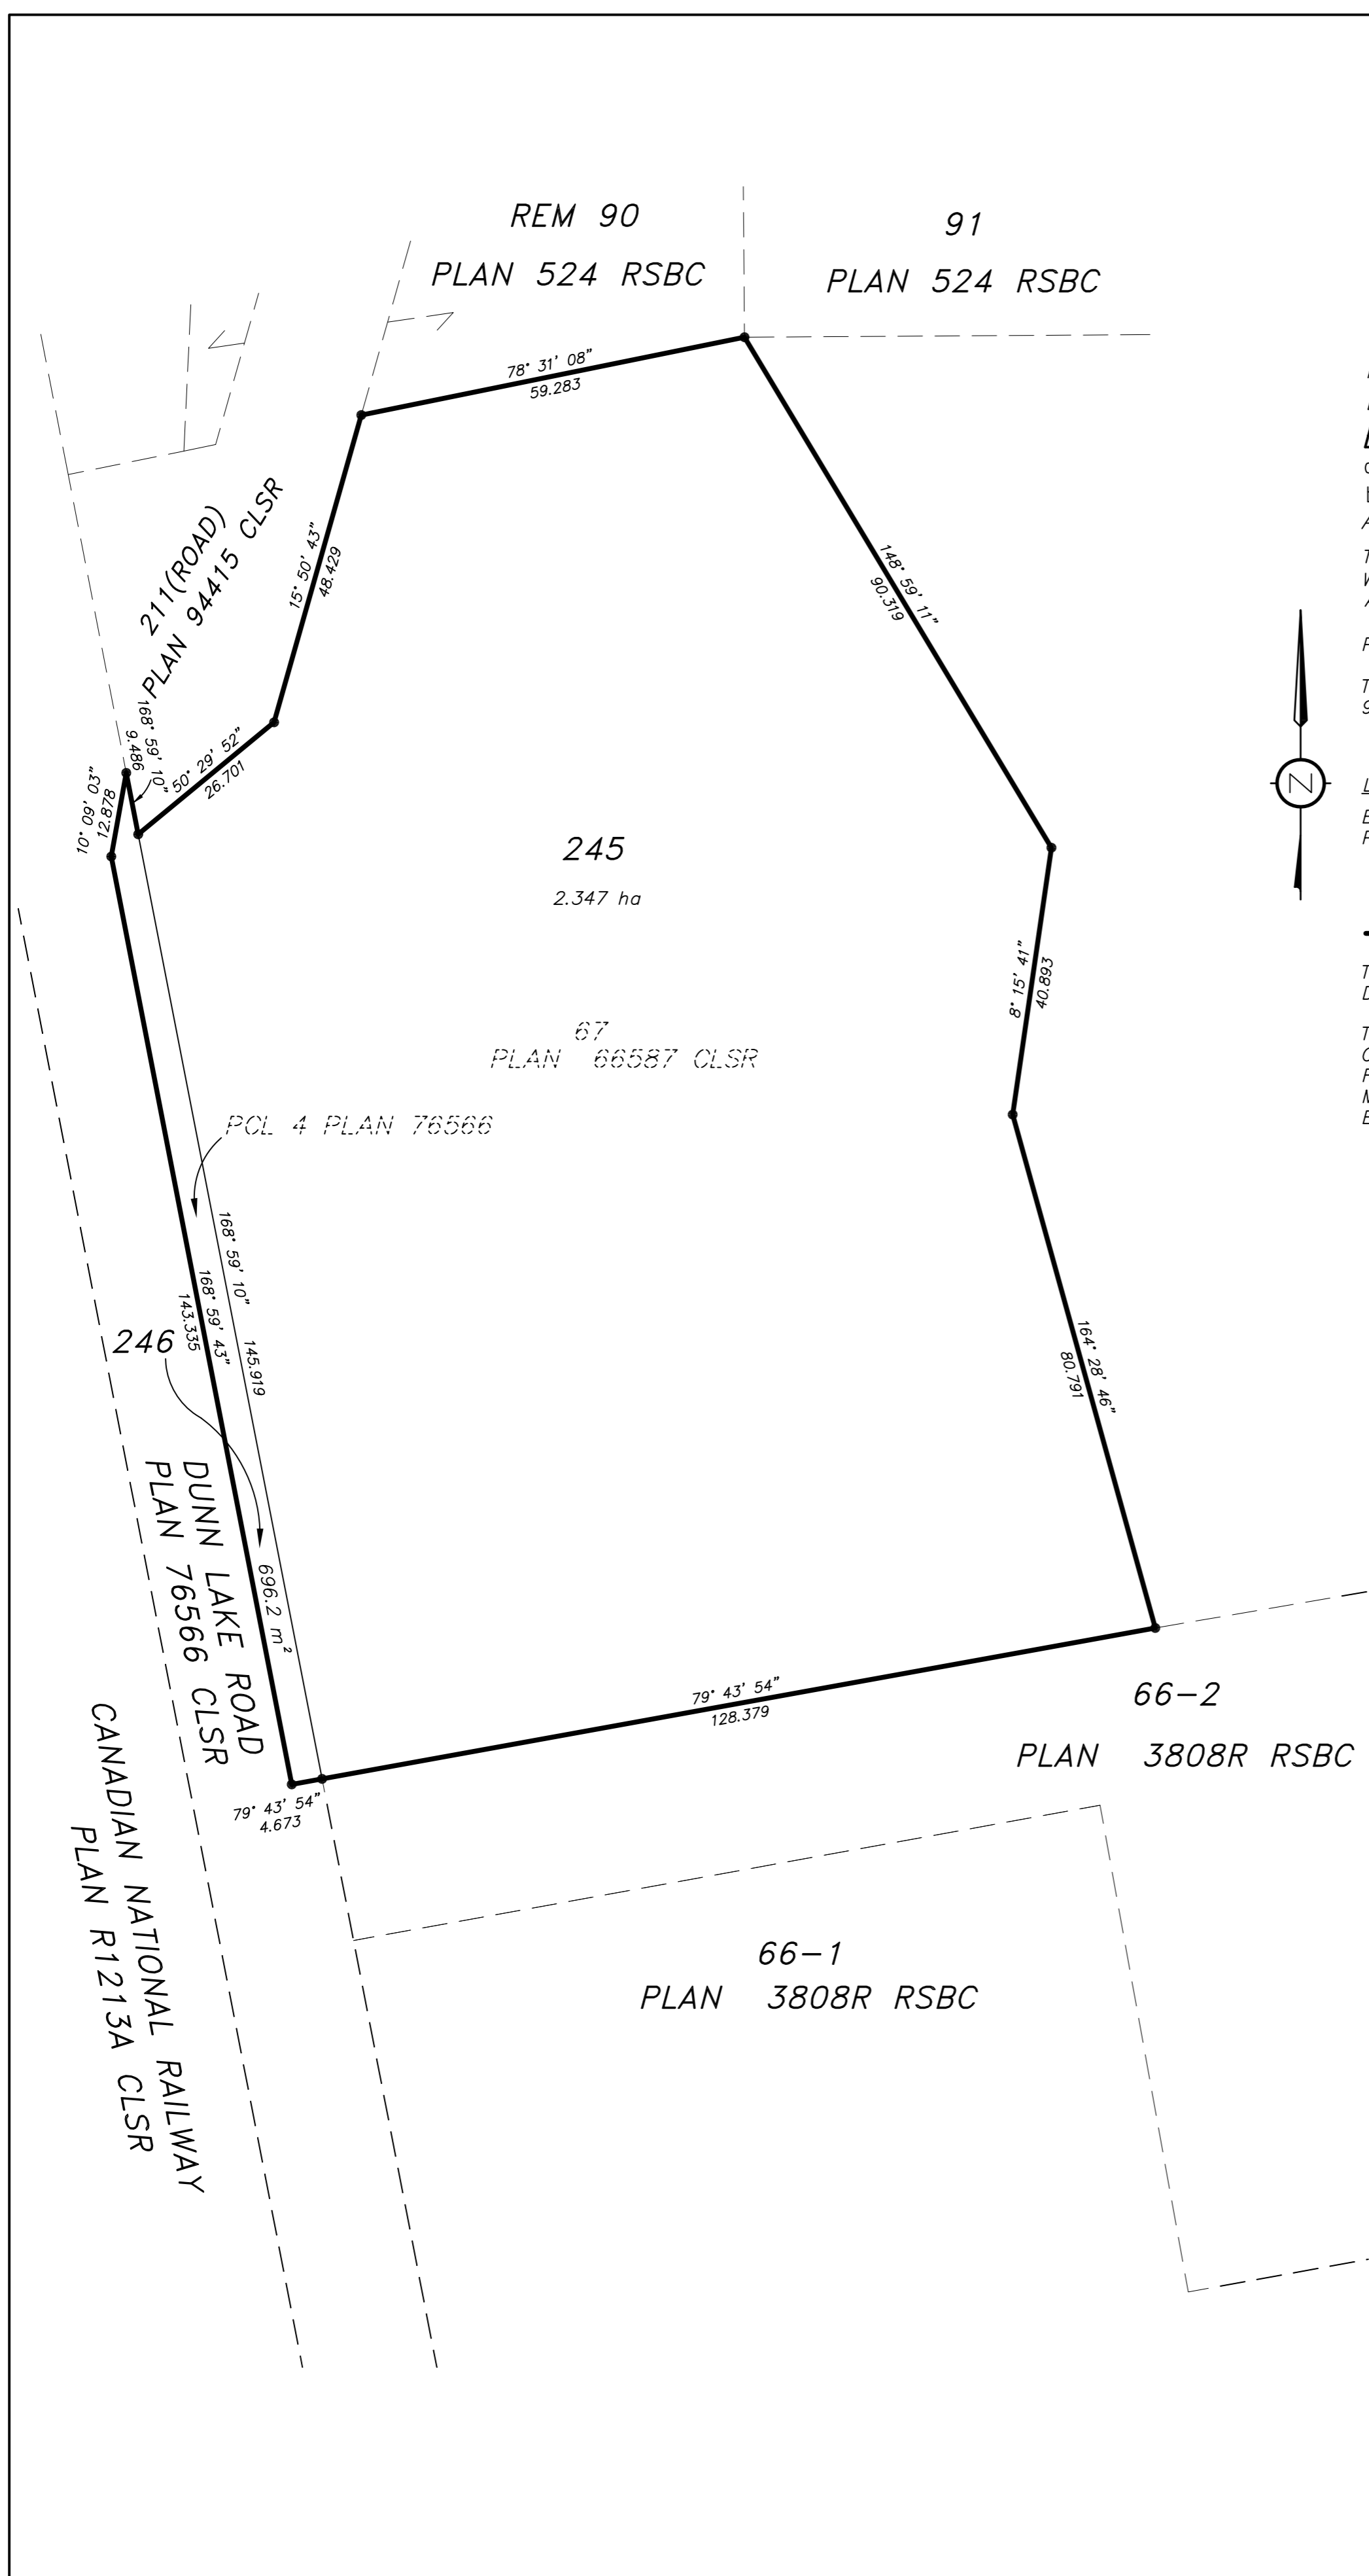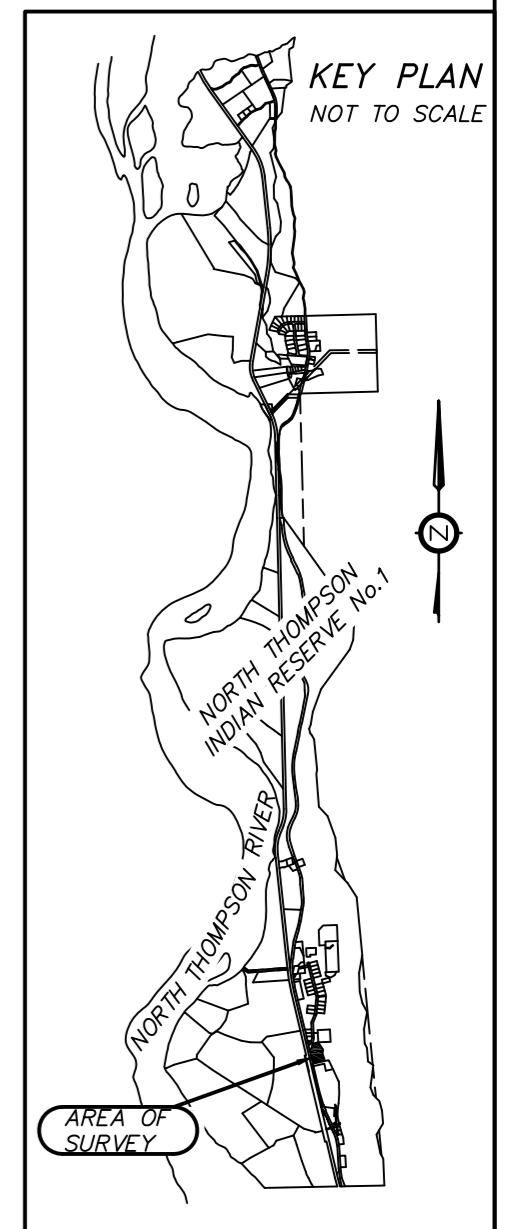

RE: SECTION 38, CANADA LANDS REGULATIONS
CERTIFIED CORRECT
ON THE 30th DAY OF JANUARY, 2017
SCOTT RHODES C.L.S.



DEPARTMENT OF NATURAL RESOURCES
RE: SECTION 31, CANADA LANDS ACT
APPROVED
ANDREW C. BREBNER C.L.S. DATE
MANAGER, CADASTRAL SERVICES WEST & NORTH
SURVEYOR GENERAL BRANCH

CHECKLIST No. XXXX
PROJECT NUMBER: 2016#####

Allnorth
Land Surveyors
#301-7 ST. PAUL STREET WEST,
KAMLOOPS, BC, V2C 1E9
TEL: 250-374-5331 FAX: 250-374-5332
DRAWN BY: SR, TE
DRAWING NO: 15LS0646 COMPILED LOT 67.dwg
FILE NO: 15LS0646
FB: -- P: --