


COMPILED PLAN OF  
LOT 243 AND 244  
NORTH THOMPSON INDIAN  
RESERVE No. 1  
SCALE 1 : 500

BCGS 92P .030

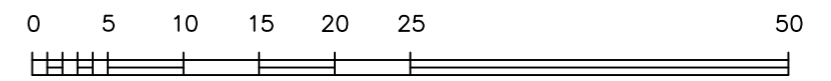

All distances are in metres

THE INTENDED PLOT SIZE OF THIS PLAN IS 432mm IN WIDTH BY 560mm IN HEIGHT (C SIZE) WHEN PLOTTED AT A SCALE OF 1:500.

PREPARED ON 30th DAY OF JANUARY, 2017

LOTS 243 AND 244 DEALT WITH BY THIS PLAN REPLACES LOT 73 PLAN 66587 CLSR

THIS PLAN IS COMPILED FROM PLAN 66587 CLSR AND PLAN 76566 CLSR



LEGEND

BEARINGS ARE ASTRONOMIC AND ARE DERIVED FROM PLAN 76566 CLSR


- Ch ...CHORD DISTANCE
- Ch Az ...CHORD AZIMUTH
- ...COPIED SURVEY MONUMENTS SHOWN THUS
- ...LAND DEALT WITH BY THIS PLAN BOUNDED THUS

THIS PLAN SHOWS HORIZONTAL GROUND-LEVEL DISTANCES IN METRES

THE BOUNDARY INFORMATION ON THIS PLAN HAS BEEN COMPILED FROM INFORMATION AS NOTED, AND NO NEW FIELD WORK WAS PERFORMED TO VERIFY THE MONUMENTS, MEASUREMENTS OR POTENTIAL BOUNDARY ENCROACHMENTS.

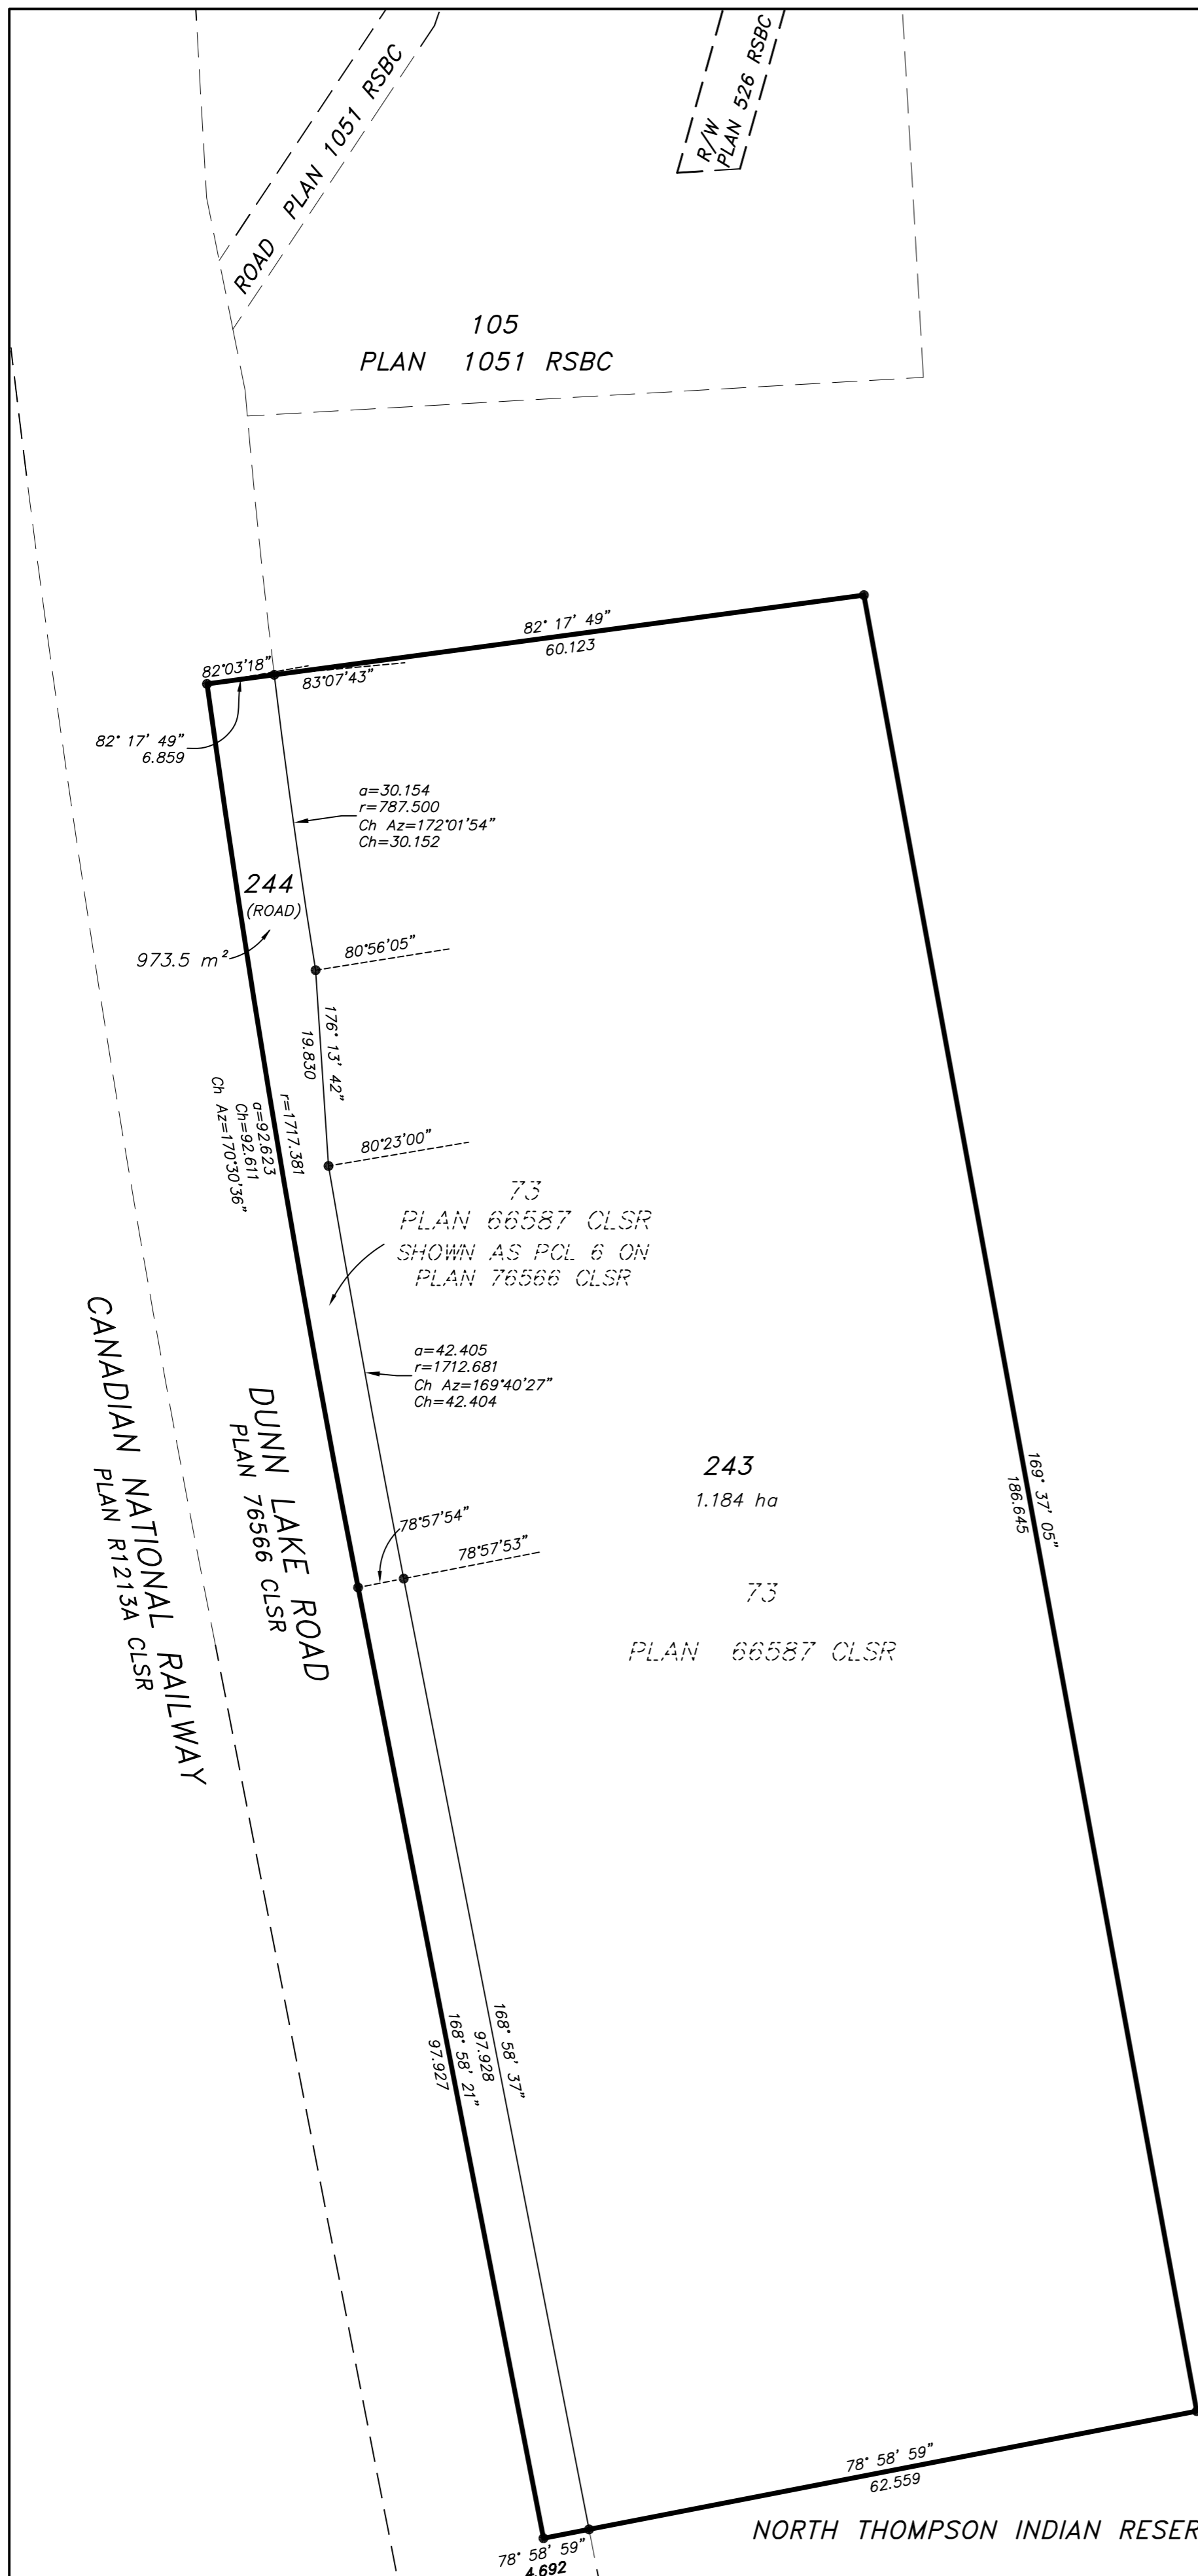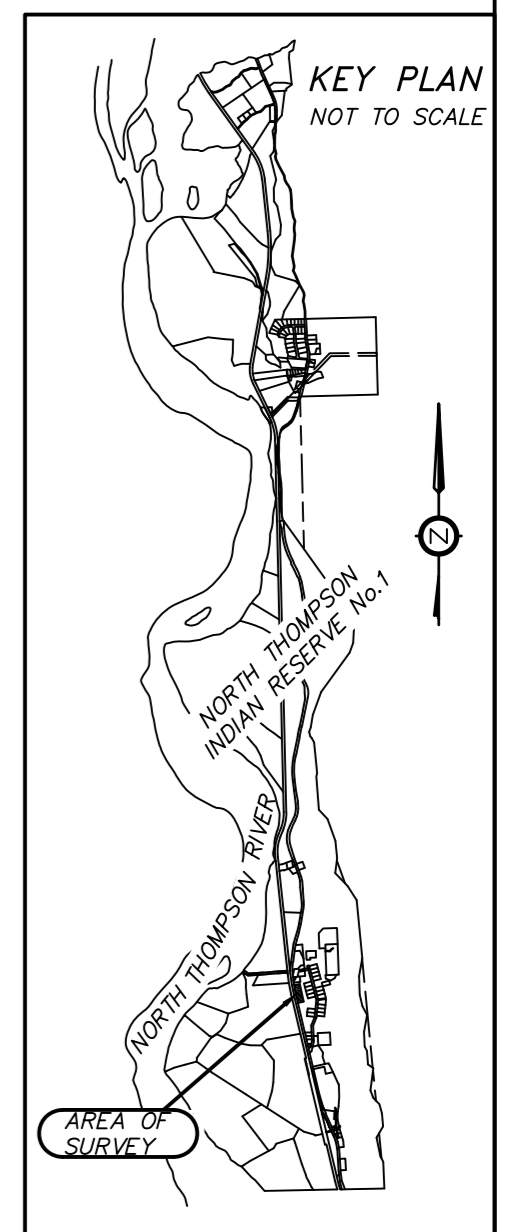

RE: SECTION 38, CANADA LANDS REGULATIONS  
CERTIFIED CORRECT  
ON THE 30th DAY OF JANUARY, 2017  
SCOTT RHODES C.L.S., B.C.L.S.

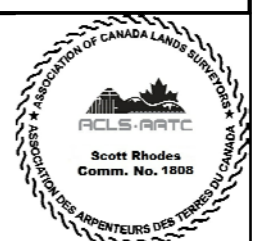

DEPARTMENT OF NATURAL RESOURCES  
RE: SECTION 31, CANADA LANDS ACT  
APPROVED  
ANDREW C. BREBNER C.L.S. DATE  
MANAGER, CADASTRAL SERVICES WEST & NORTH  
SURVEYOR GENERAL BRANCH

CHECKLIST No. XXXX  
PROJECT NUMBER: 201610220

**Allnorth**  
Land Surveyors  
#301-7 ST. PAUL STREET WEST,  
KAMLOOPS, BC, V2C 1E9  
TEL: 250-374-5331 FAX: 250-374-5332  
DRAWN BY: SR, TE  
DRAWING NO: 15LS0646 COMPILED LOT 73.dwg  
FILE NO: 15LS0646  
FB: -- P: --